

Gateway Commons

220 Skidmore Blvd

7-18-24



Project rationale:


Reduce stormwater runoff from the tennis court

Legend

ALCE	MOPU
AQCA	PEDI
ASTU	RUFU
BAAU	SALY
COVE	SCSC
ERSP	SETE
ERPU	SIAN
IRVE	SORU 'fireworks'
LOSI	SYOB
	ZIAU

Installation Note:

Due to slope use jute netting to help control potential erosion during installation.

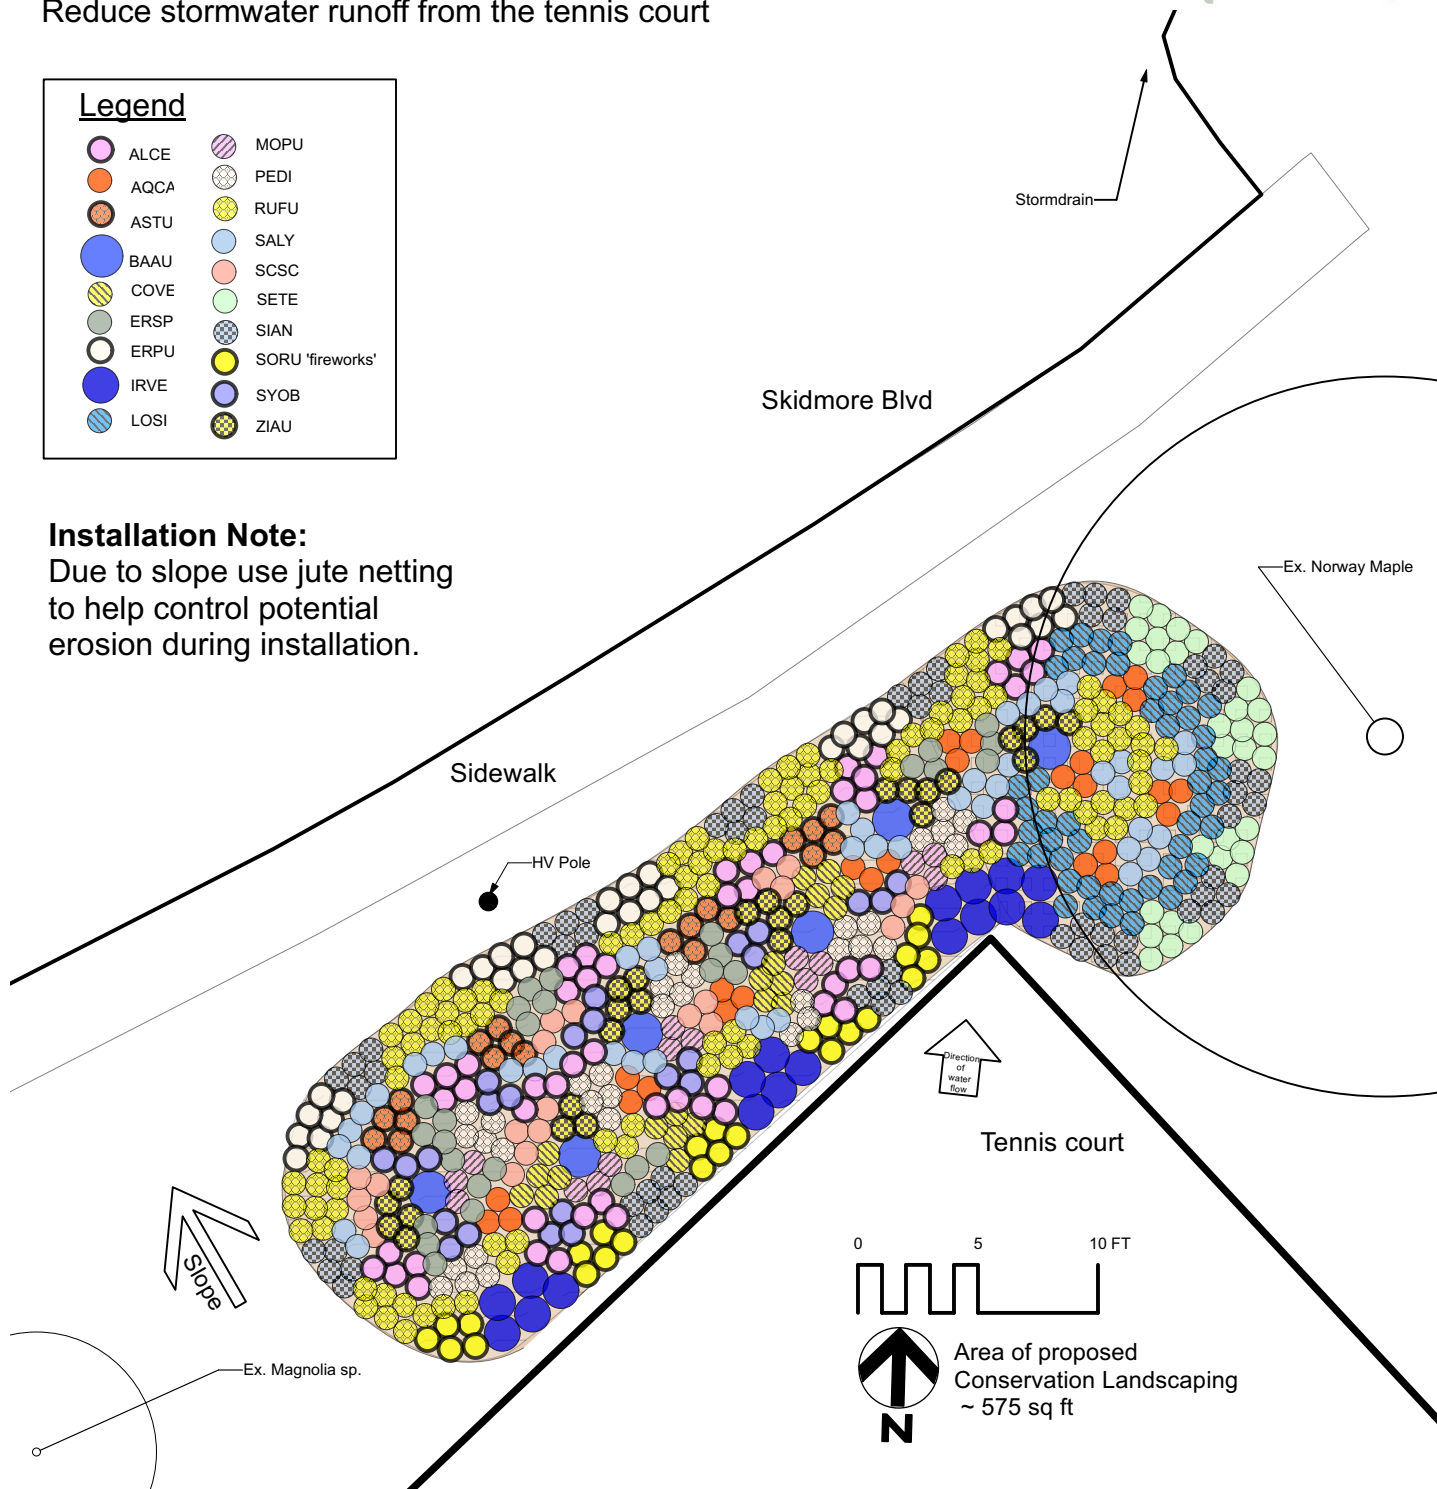

Gateway Commons Final Design

Scale: 1/8" = 1'